


Here, at a neighboring residence, the owner(s) of this space wanted to create an aesthetically pleasing solution to the existing barren grass. I designed a dry river bed in the shape of the naturalistic "s" curve associated with water.

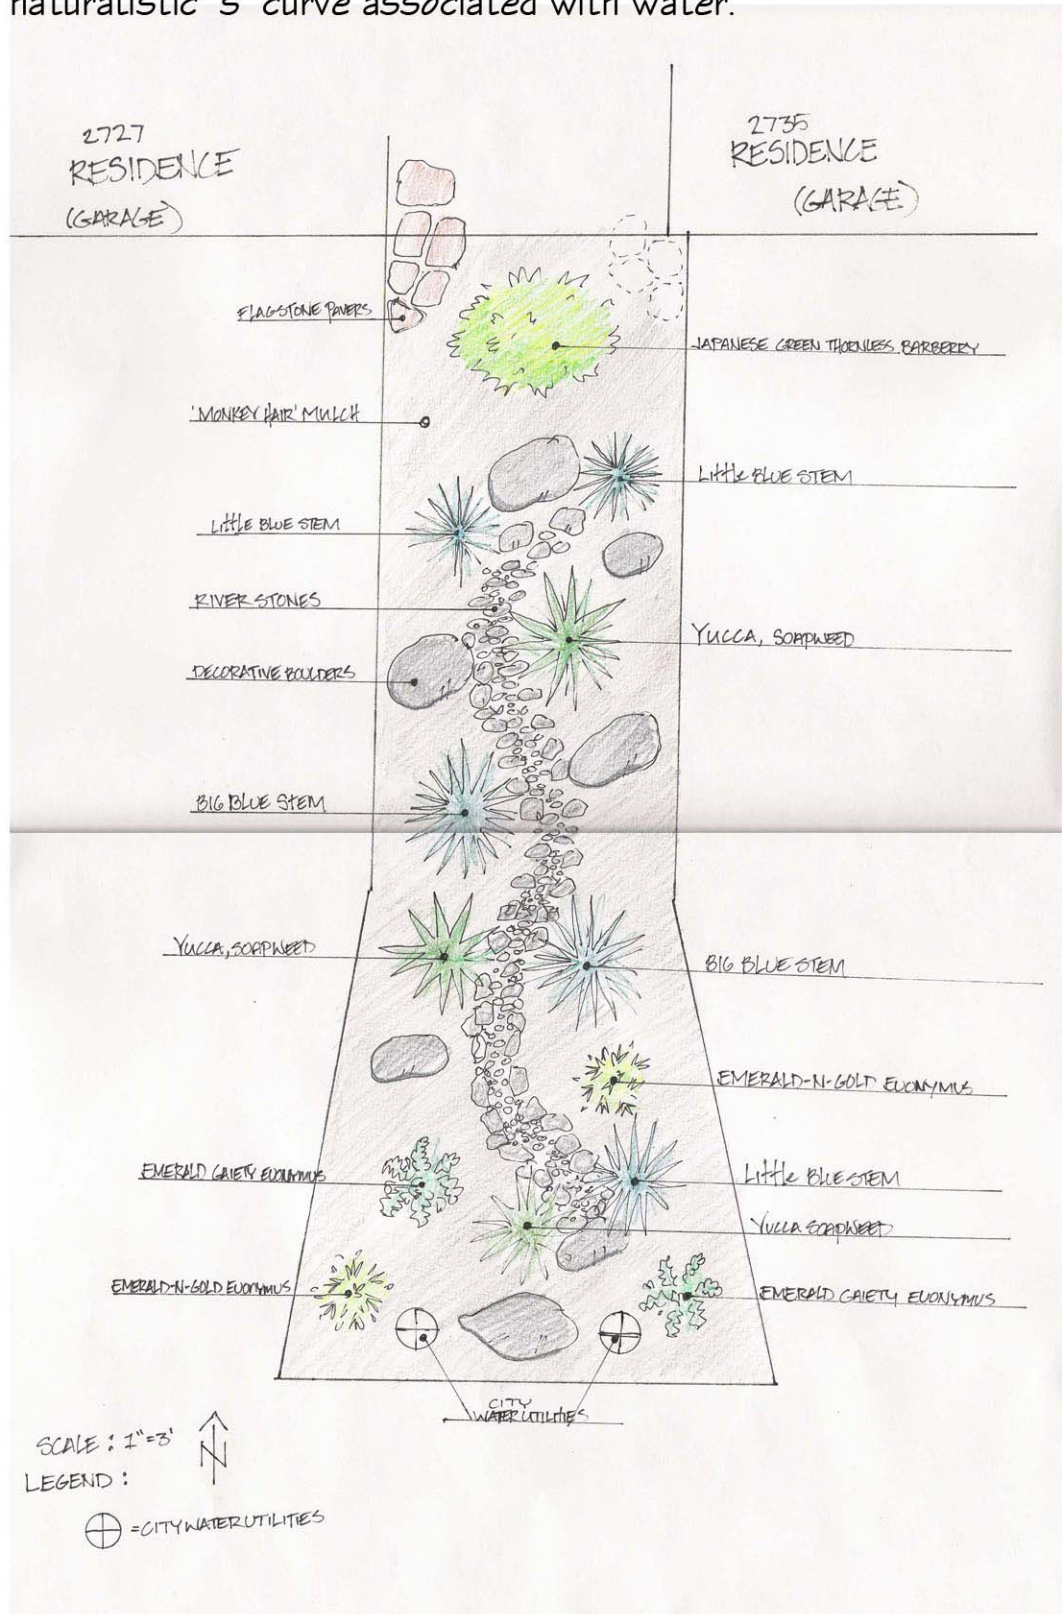

AFTER:



BEFORE:

